


611830mE MGA
6378920mN MGA

1900m @ 50°


613285mE MGA
6380141mN MGA

South West

North East

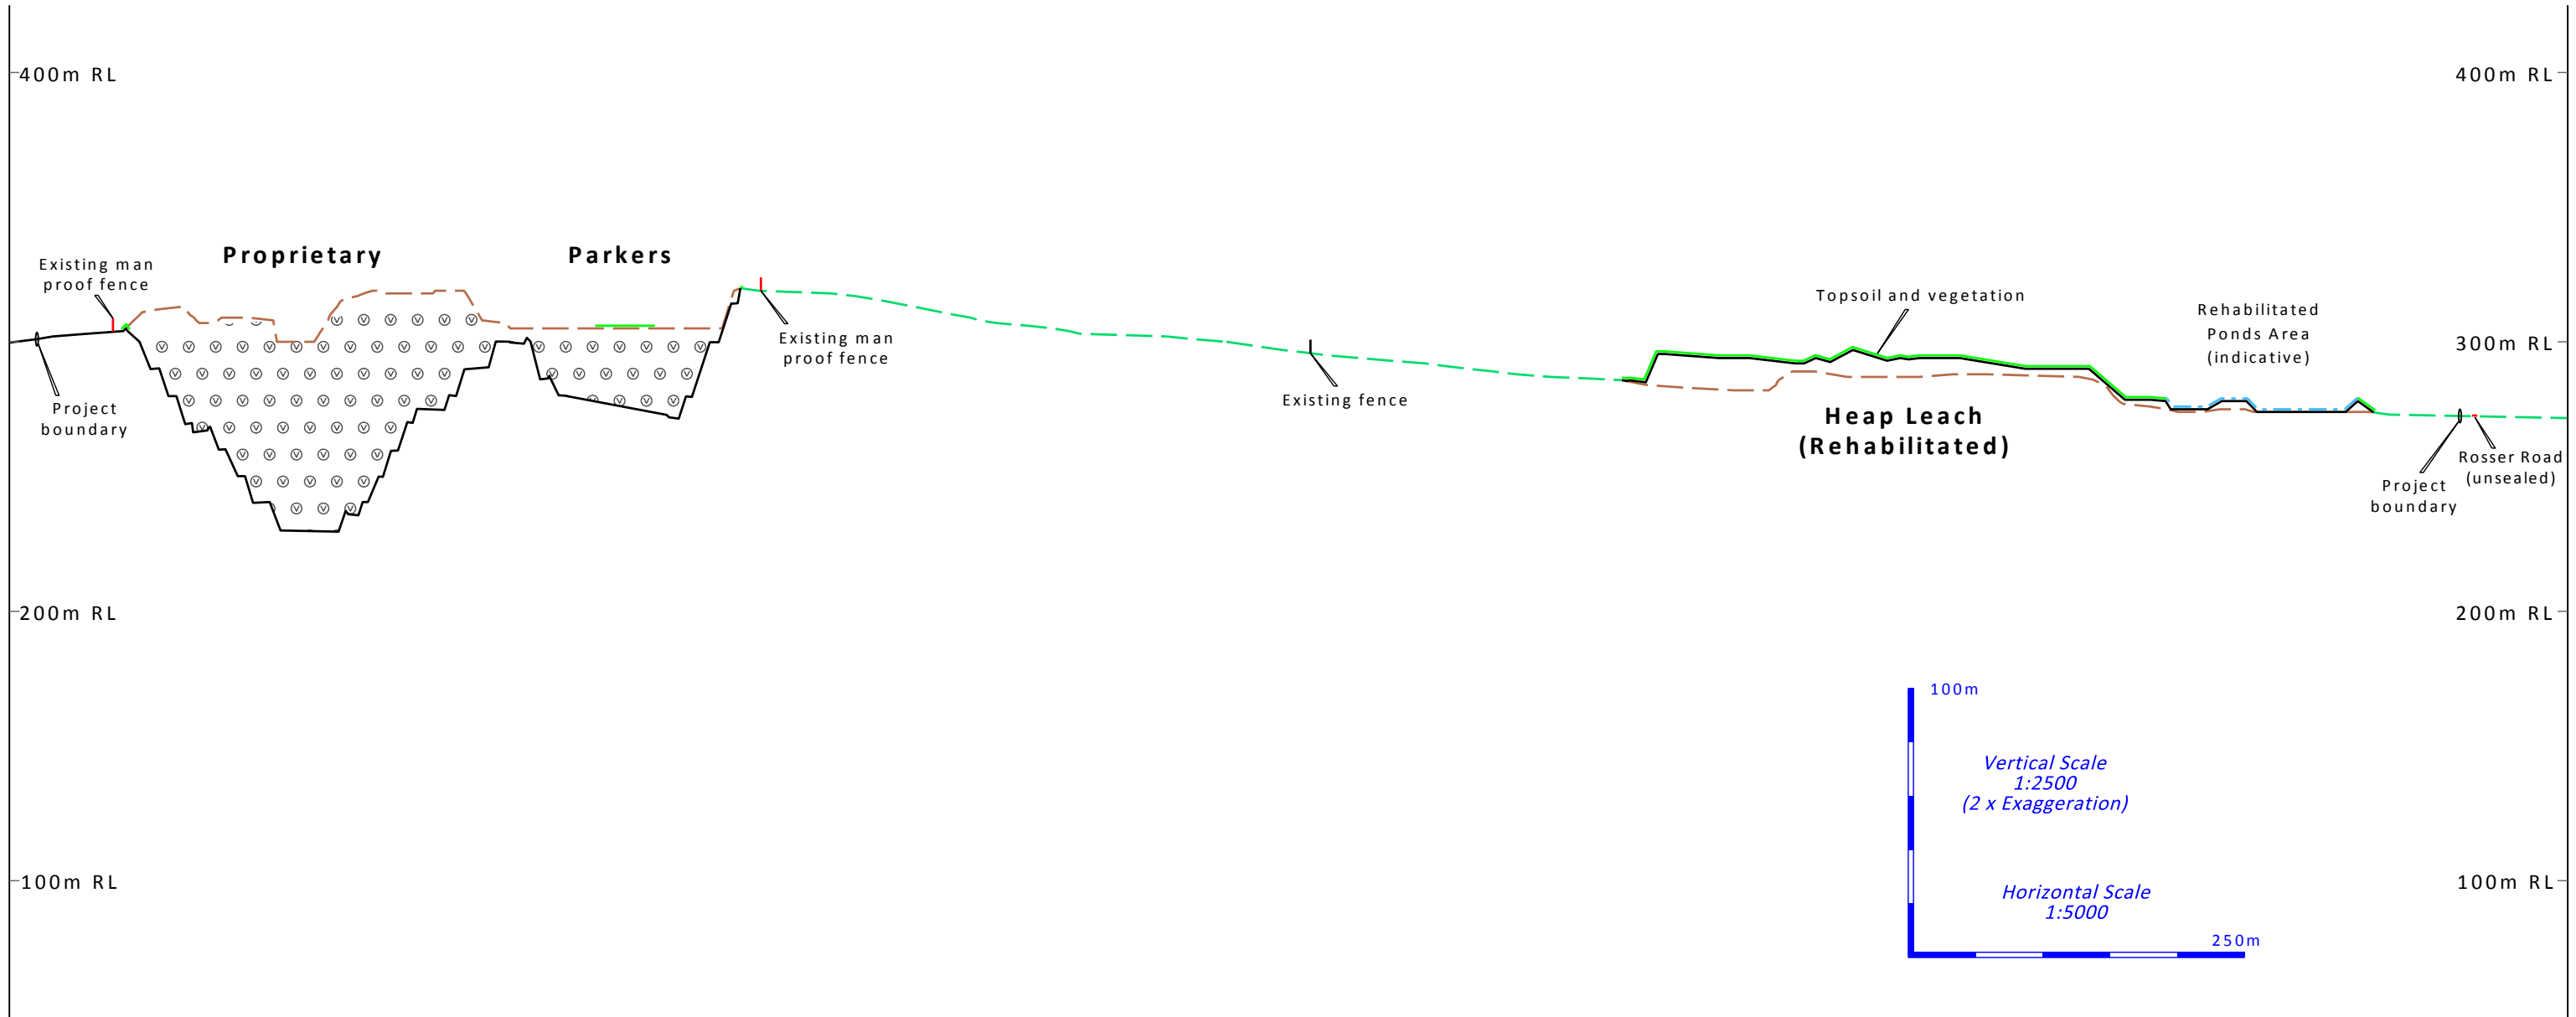

Horizontal Plan. Final Rehabilitation and Post Mining Land Use 2021 (60m window either side of section @ 1:5000)

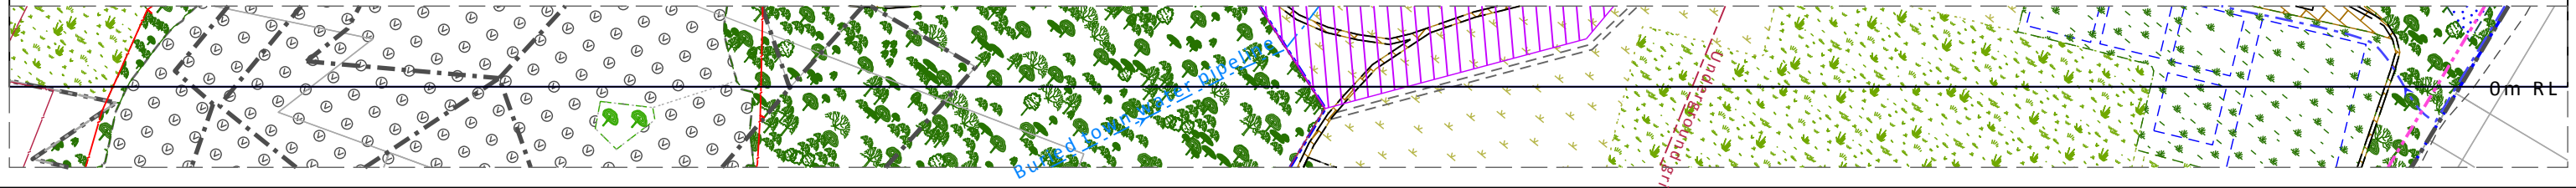

- Post Mining Land Use**
- Landform - original ground surface
 - Landform - May 1998
 - Landform - final 2022
 - ⊙ Final void
 - Topsoil over disturbed areas
 - - - Wetlands to be established (rehabilitated ponds area)
 - ▲ Bund; top soil and vegetation established
 - | Fence - Man proof; to be removed or utilised as appropriate
 - | Project boundary



ALKANE RESOURCES LTD

PEAK HILL GOLD MINE

**Final Rehabilitation
Cross Section**